

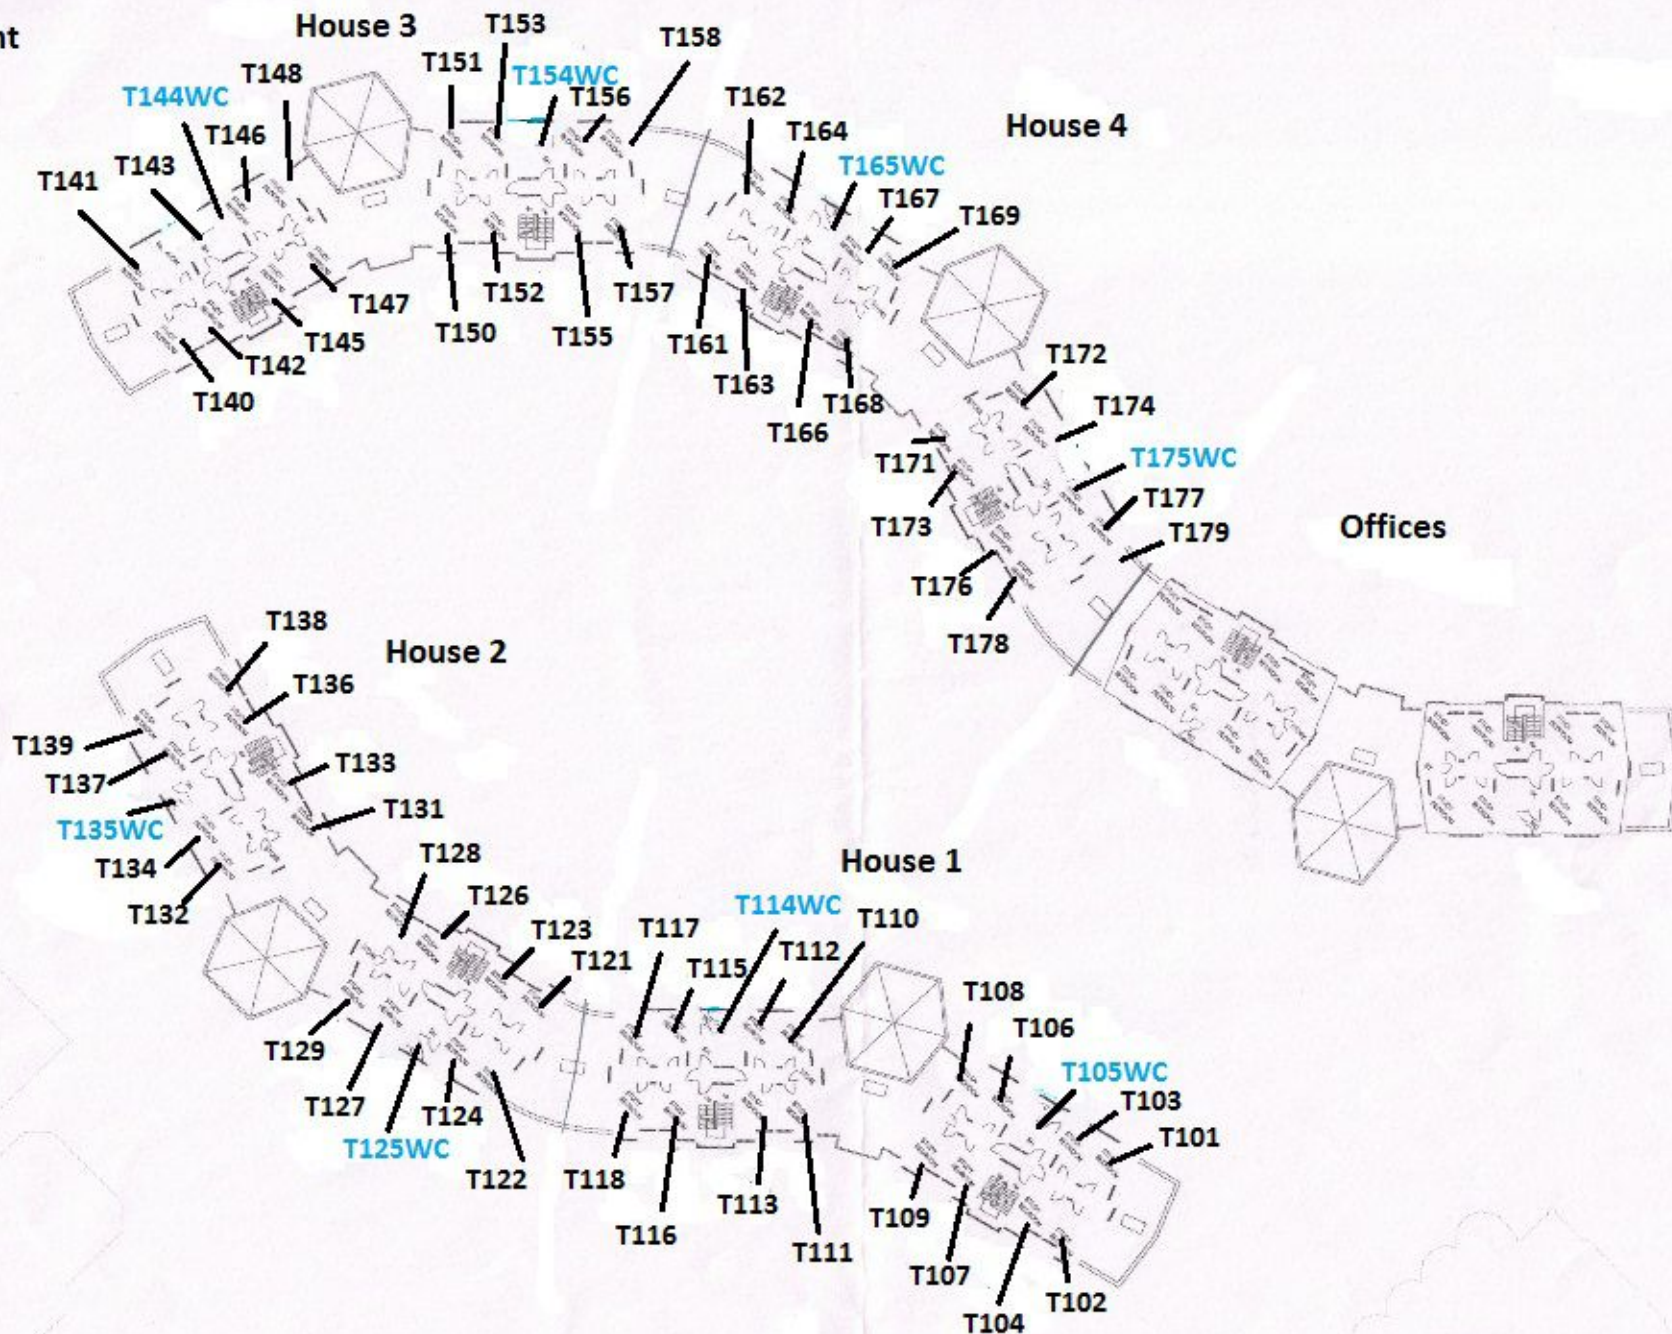


St. Pats Student
Residences
First Floor

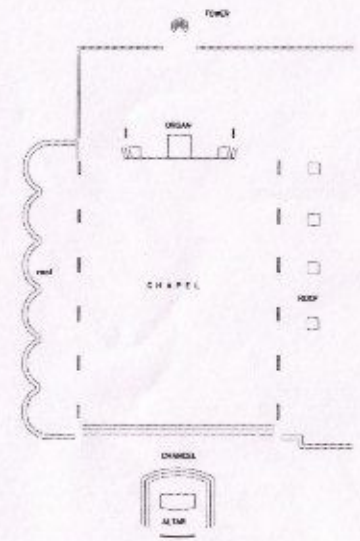

**St. Pats Student Residences
Second floor**

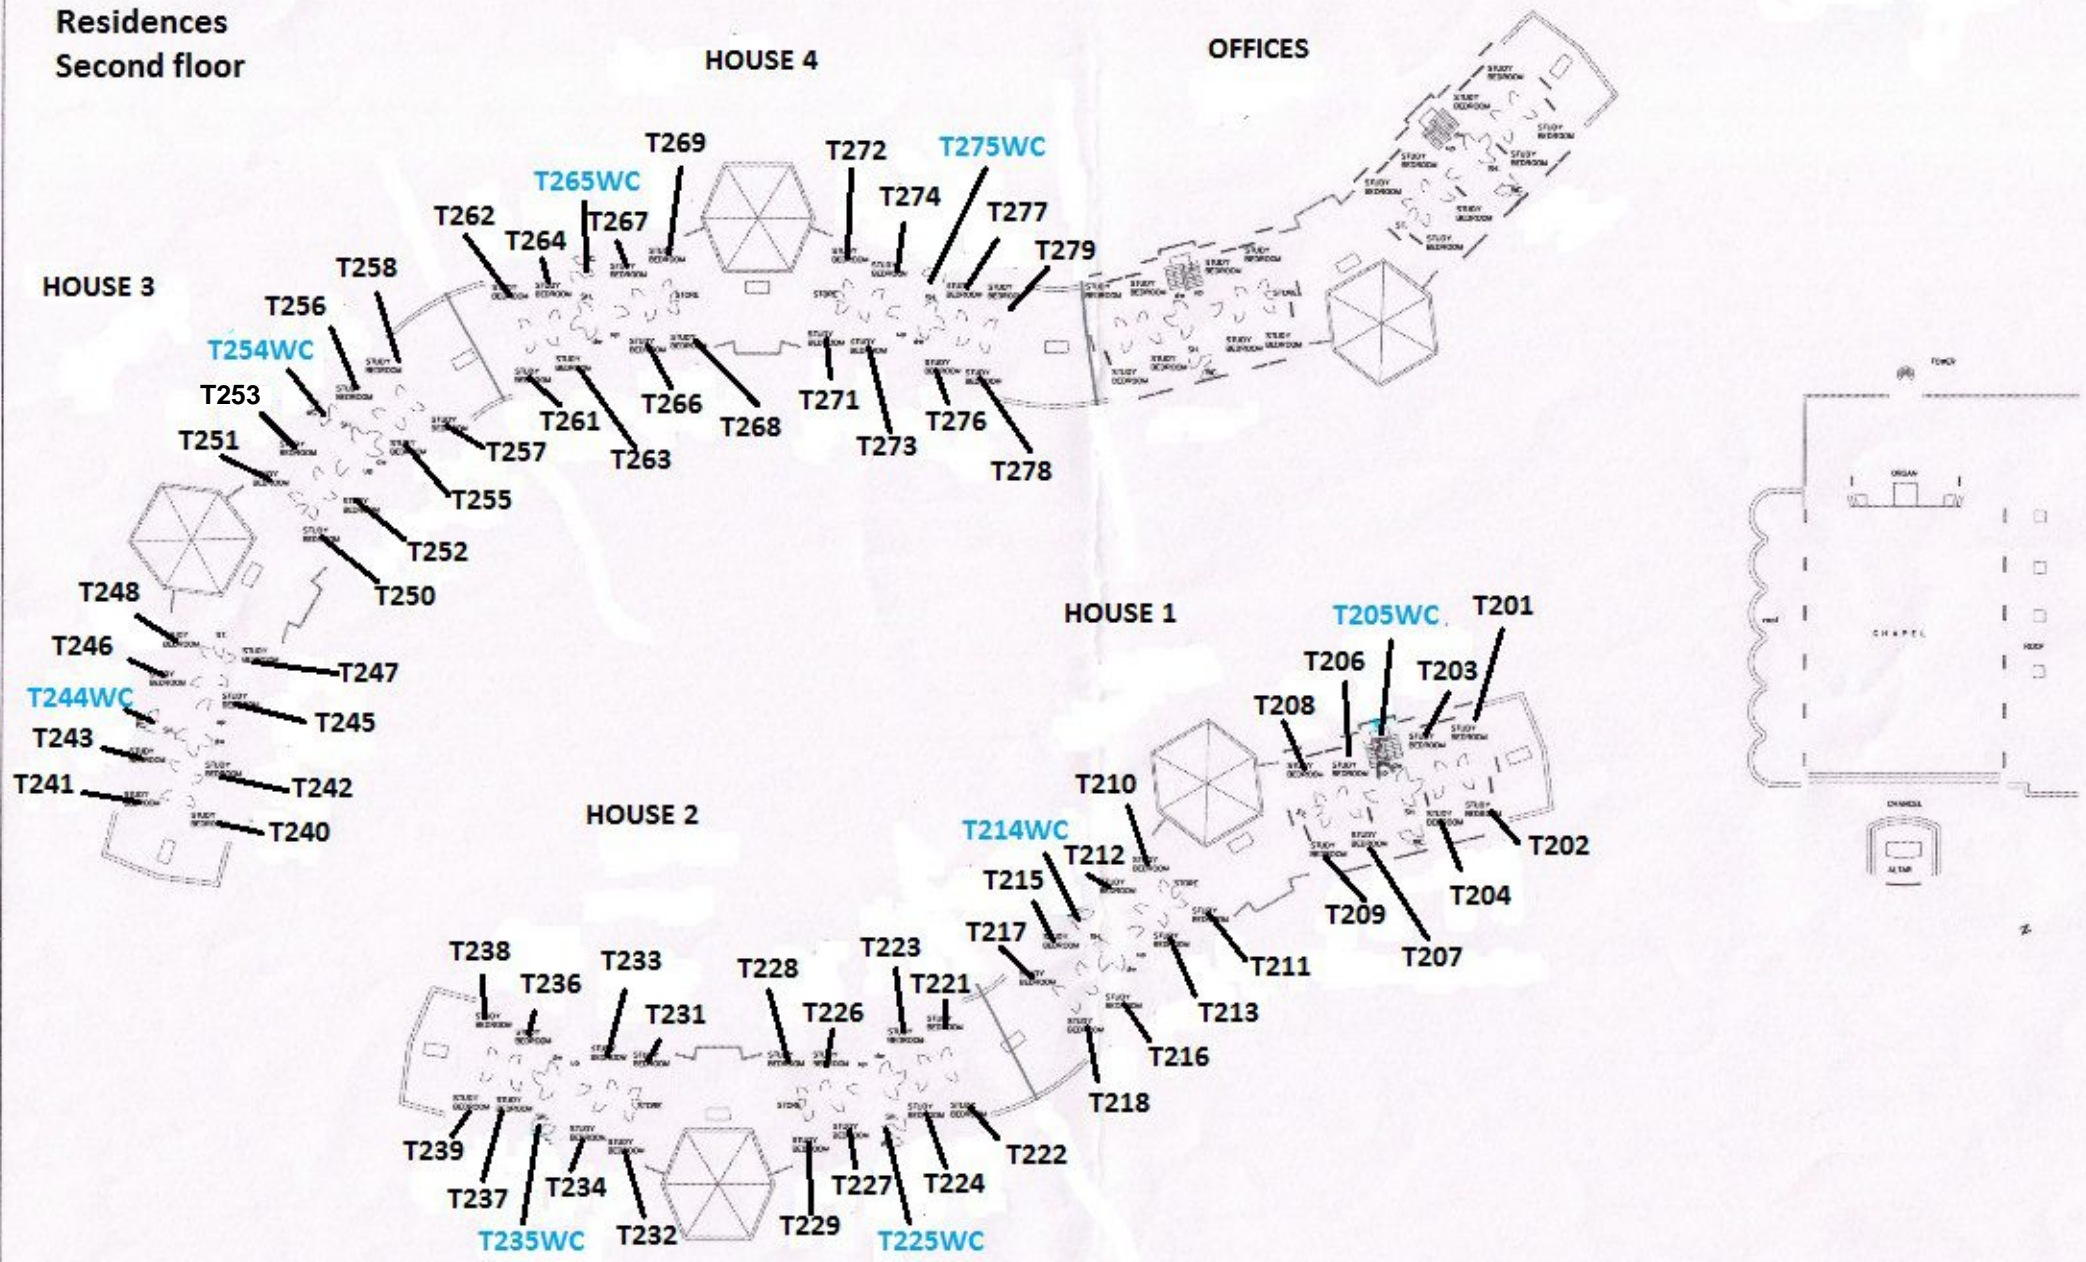

<p>Copyright and trademark are hereby acknowledged. All rights reserved. No part of this drawing may be reproduced without the written permission of the architect.</p>		<p>PROJECT ST. PATRICK'S COLLEGE STUDENT RESIDENCES</p>		<p>DATE 12/10/10</p>		<p>SCALE 1/8" = 1'-0"</p>		<p>PROJECT STUDENT ACCOMMODATION CENTER EXISTING LEVEL 2 FLOOR PLAN</p>		<p>DATE 12/10/10</p>		<p>SCALE 1/8" = 1'-0"</p>		<p>PROJECT STUDENT ACCOMMODATION CENTER EXISTING LEVEL 2 FLOOR PLAN</p>	
---	--	---	--	--------------------------	--	-------------------------------	--	---	--	--------------------------	--	-------------------------------	--	---	--



